




# MOJAVE RIVERWALK PROJECT

## Alignment 2B: Sheet 1

October 14, 2010

- Class I - Bike Path
- Class II - Bike Lane
- Class III - Bike Route
- Class I - Bike Path by Others
- Class II - Bike Lane by Others
- Crosswalk
- Project Limits

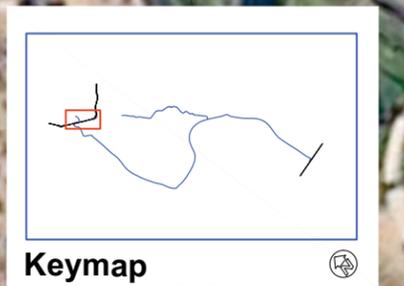



# MOJAVE RIVERWALK PROJECT

## Alignment 2B: Sheet 2

October 14, 2010

- Class I - Bike Path
- Class II - Bike Lane
- Class III - Bike Route
- Class I - Bike Path by Others
- Class II - Bike Lane by Others
- Crosswalk
- Project Limits






# MOJAVE RIVERWALK PROJECT

## Alignment 2B: Sheet 3

October 14, 2010

- Class I - Bike Path
- Class II - Bike Lane
- Class III - Bike Route
- Class I - Bike Path by Others
- Class II - Bike Lane by Others
- Crosswalk
- Project Limits

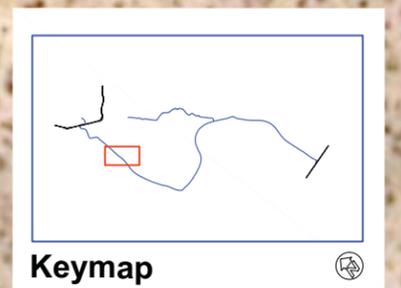





# MOJAVE RIVERWALK PROJECT

## Alignment 2B: Sheet 4

October 14, 2010

-  Class I - Bike Path
-  Class II - Bike Lane
-  Class III - Bike Route

-  Class I - Bike Path by Others
-  Class II - Bike Lane by Others
-  Crosswalk
-  Project Limits

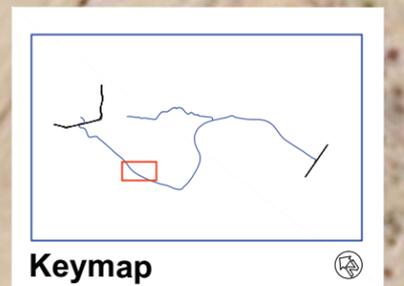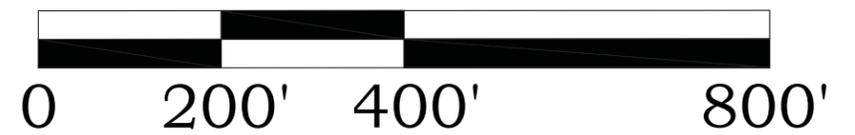

Keymap




# MOJAVE RIVERWALK PROJECT

## Alignment 2B: Sheet 5

October 14, 2010

- Class I - Bike Path
- Class II - Bike Lane
- Class III - Bike Route
- Class I - Bike Path by Others
- Class II - Bike Lane by Others
- Crosswalk
- Project Limits

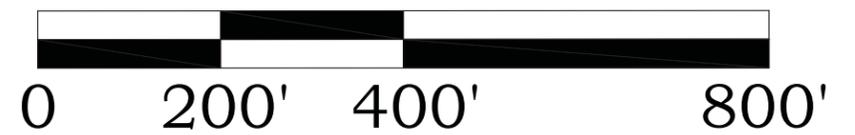




# MOJAVE RIVERWALK PROJECT

## Alignment 2B: Sheet 6

October 14, 2010

-  Class I - Bike Path
-  Class II - Bike Lane
-  Class III - Bike Route



-  Class I - Bike Path by Others
-  Class II - Bike Lane by Others
-  Crosswalk
-  Project Limits

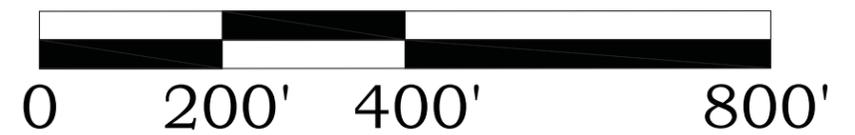



**MOJAVE RIVERWALK PROJECT**  
**Alignment 2B: Sheet 7**  
 October 14, 2010

- Class I - Bike Path
- Class II - Bike Lane
- Class III - Bike Route
- Class I - Bike Path by Others
- Class II - Bike Lane by Others
- Crosswalk
- Project Limits

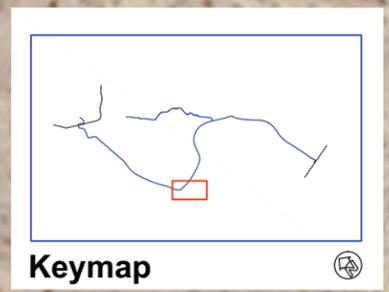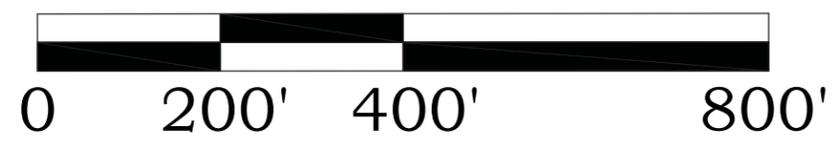





# MOJAVE RIVERWALK PROJECT

## Alignment 2B: Sheet 8


October 14, 2010

- Class I - Bike Path
- Class II - Bike Lane
- Class III - Bike Route
- Class I - Bike Path by Others
- Class II - Bike Lane by Others
- Crosswalk
- Project Limits

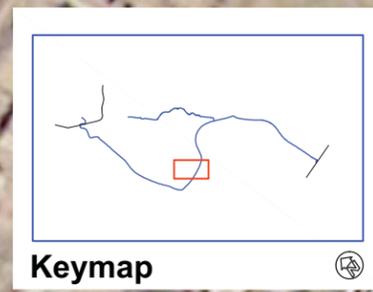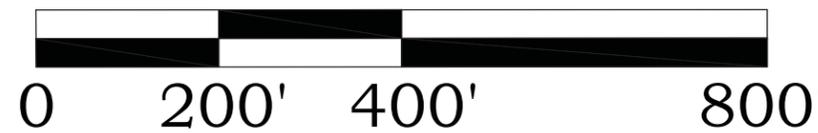

Keymap

PLAN  
SCALE: 1" = 200'

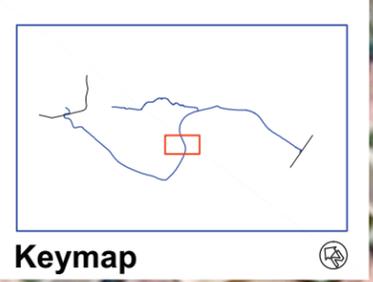

**MOJAVE RIVERWALK PROJECT**  
**Alignment 2B: Sheet 9**  
 October 14, 2010


- Class I - Bike Path
- Class I - Bike Path by Others
- Class II - Bike Lane
- Class II - Bike Lane by Others
- Class III - Bike Route
- Crosswalk
- Project Limits






**MOJAVE RIVERWALK PROJECT**  
**Alignment 2B: Sheet 10**  
 October 14, 2010

- Class I - Bike Path
- Class II - Bike Lane
- Class III - Bike Route
- Class I - Bike Path by Others
- Class II - Bike Lane by Others
- Crosswalk
- Project Limits

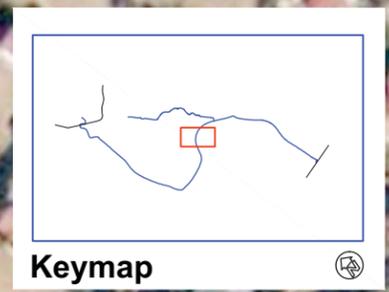


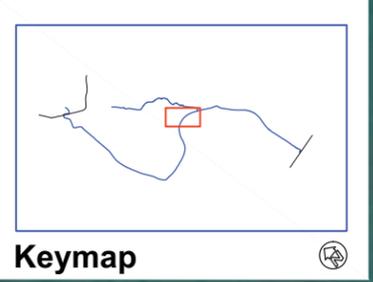

**MOJAVE RIVERWALK PROJECT**  
**Alignment 2B: Sheet 11**  
 October 14, 2010

- Class I - Bike Path
- Class II - Bike Lane
- Class III - Bike Route
- Class I - Bike Path by Others
- Class II - Bike Lane by Others
- Crosswalk
- Project Limits



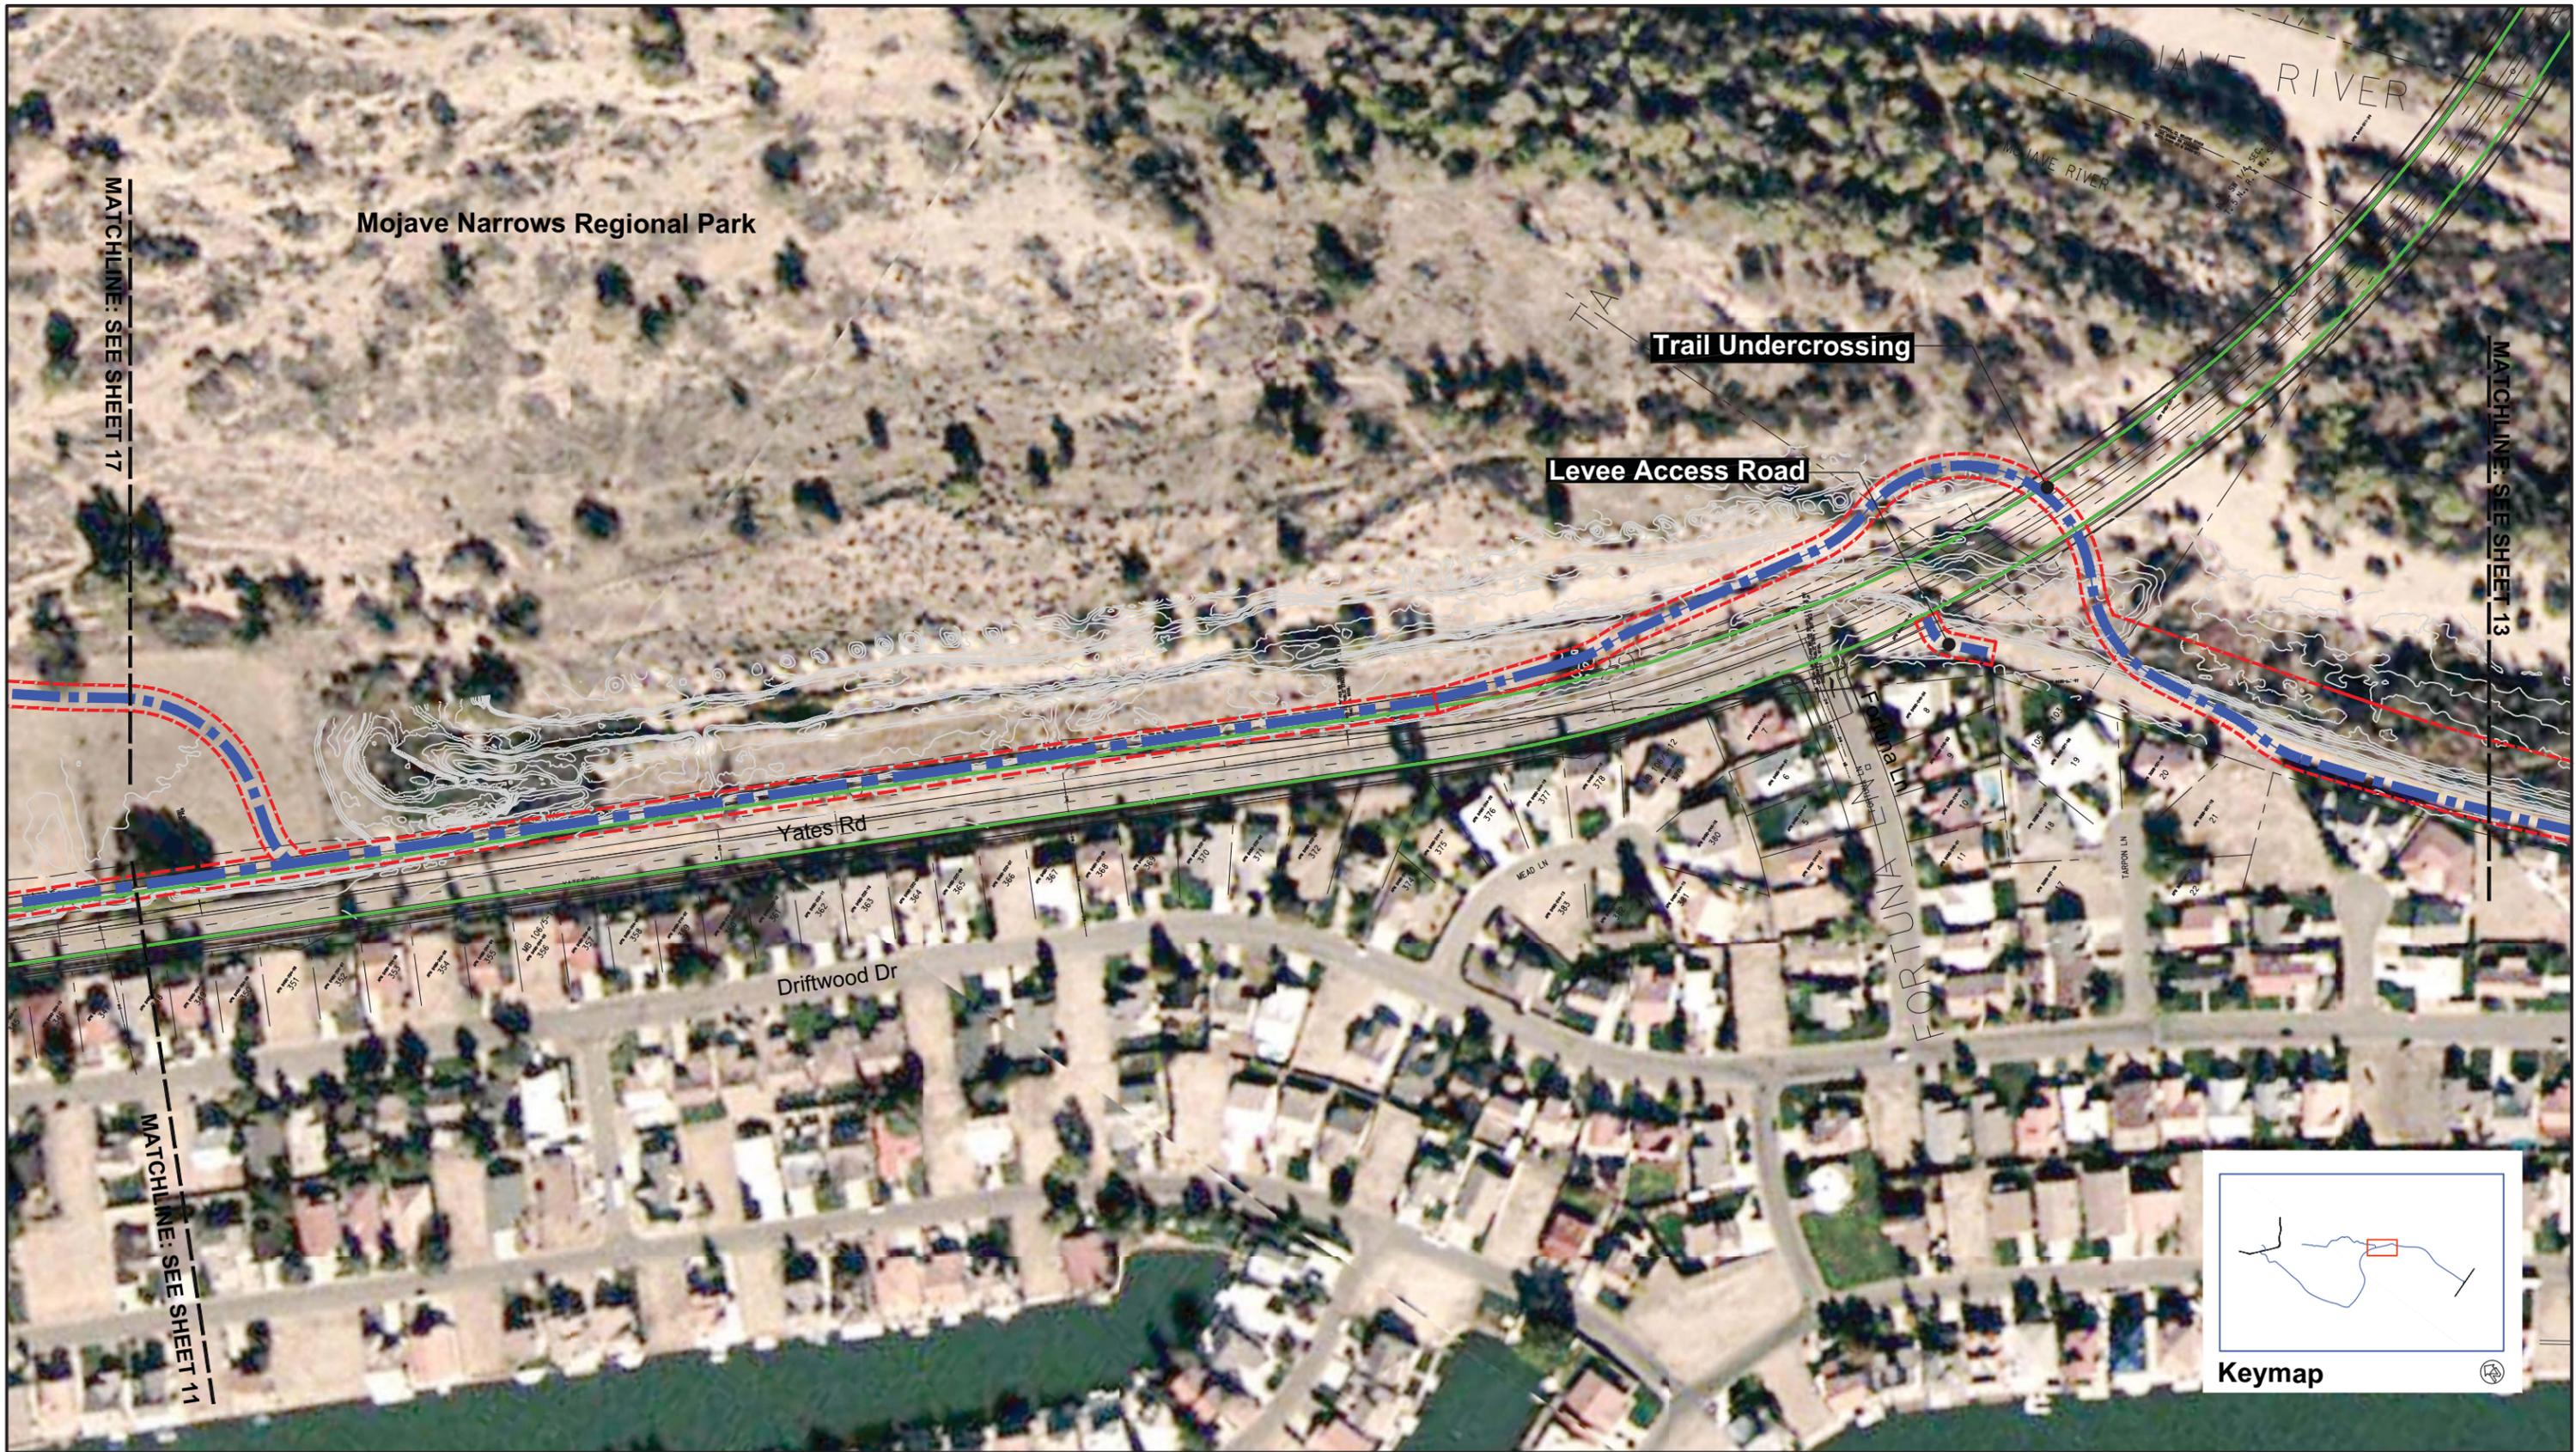


# MOJAVE RIVERWALK PROJECT

## Alignment 2B: Sheet 12

October 14, 2010

- Class I - Bike Path
- Class II - Bike Lane
- Class III - Bike Route
- Class I - Bike Path by Others
- Class II - Bike Lane by Others
- Crosswalk
- Project Limits

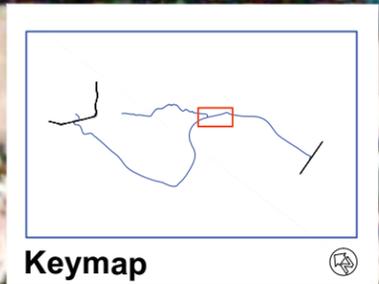

Keymap





# MOJAVE RIVERWALK PROJECT

## Alignment 2B: Sheet 13

October 14, 2010

-  Class I - Bike Path
-  Class II - Bike Lane
-  Class III - Bike Route

-  Class I - Bike Path by Others
-  Class II - Bike Lane by Others
-  Crosswalk
-  Project Limits

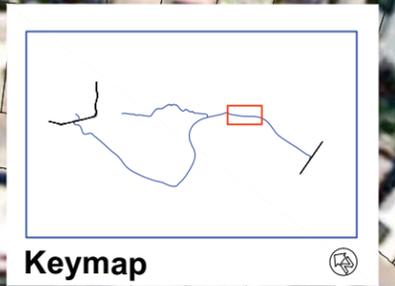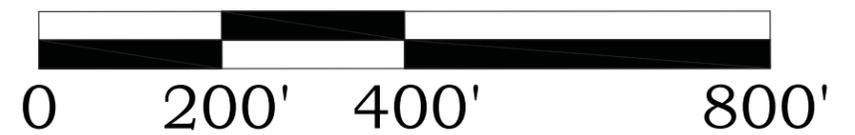

Keymap




# MOJAVE RIVERWALK PROJECT

## Alignment 2B: Sheet 14

October 14, 2010

-  Class I - Bike Path
-  Class II - Bike Lane
-  Class III - Bike Route

-  Class I - Bike Path by Others
-  Class II - Bike Lane by Others
-  Crosswalk
-  Project Limits

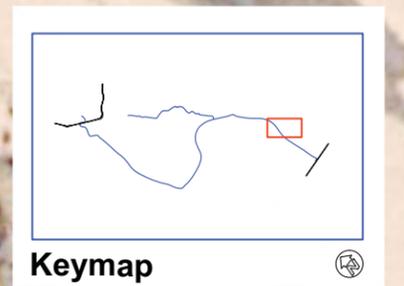

Keymap




# MOJAVE RIVERWALK PROJECT

## Alignment 2B: Sheet 15

October 14, 2010

- Class I - Bike Path
- Class II - Bike Lane
- Class III - Bike Route
- Class I - Bike Path by Others
- Class II - Bike Lane by Others
- Crosswalk
- Project Limits

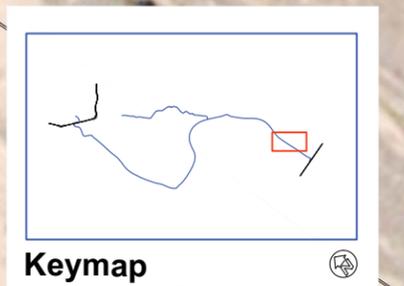




# MOJAVE RIVERWALK PROJECT

## Alignment 2B: Sheet 16

October 14, 2010

- |   |                        |   |                                |
|---|------------------------|---|--------------------------------|
|  | Class I - Bike Path    |  | Class I - Bike Path by Others  |
|  | Class II - Bike Lane   |  | Class II - Bike Lane by Others |
|  | Class III - Bike Route |  | Crosswalk                      |
|  | Project Limits         |   |                                |

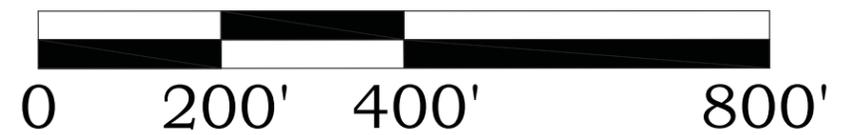




# MOJAVE RIVERWALK PROJECT

## Alignment 2B: Sheet 17


October 14, 2010

-  Class I - Bike Path
-  Class II - Bike Lane
-  Class III - Bike Route

-  Class I - Bike Path by Others
-  Class II - Bike Lane by Others
-  Crosswalk
-  Project Limits

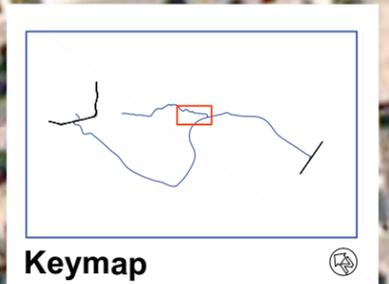

Keymap

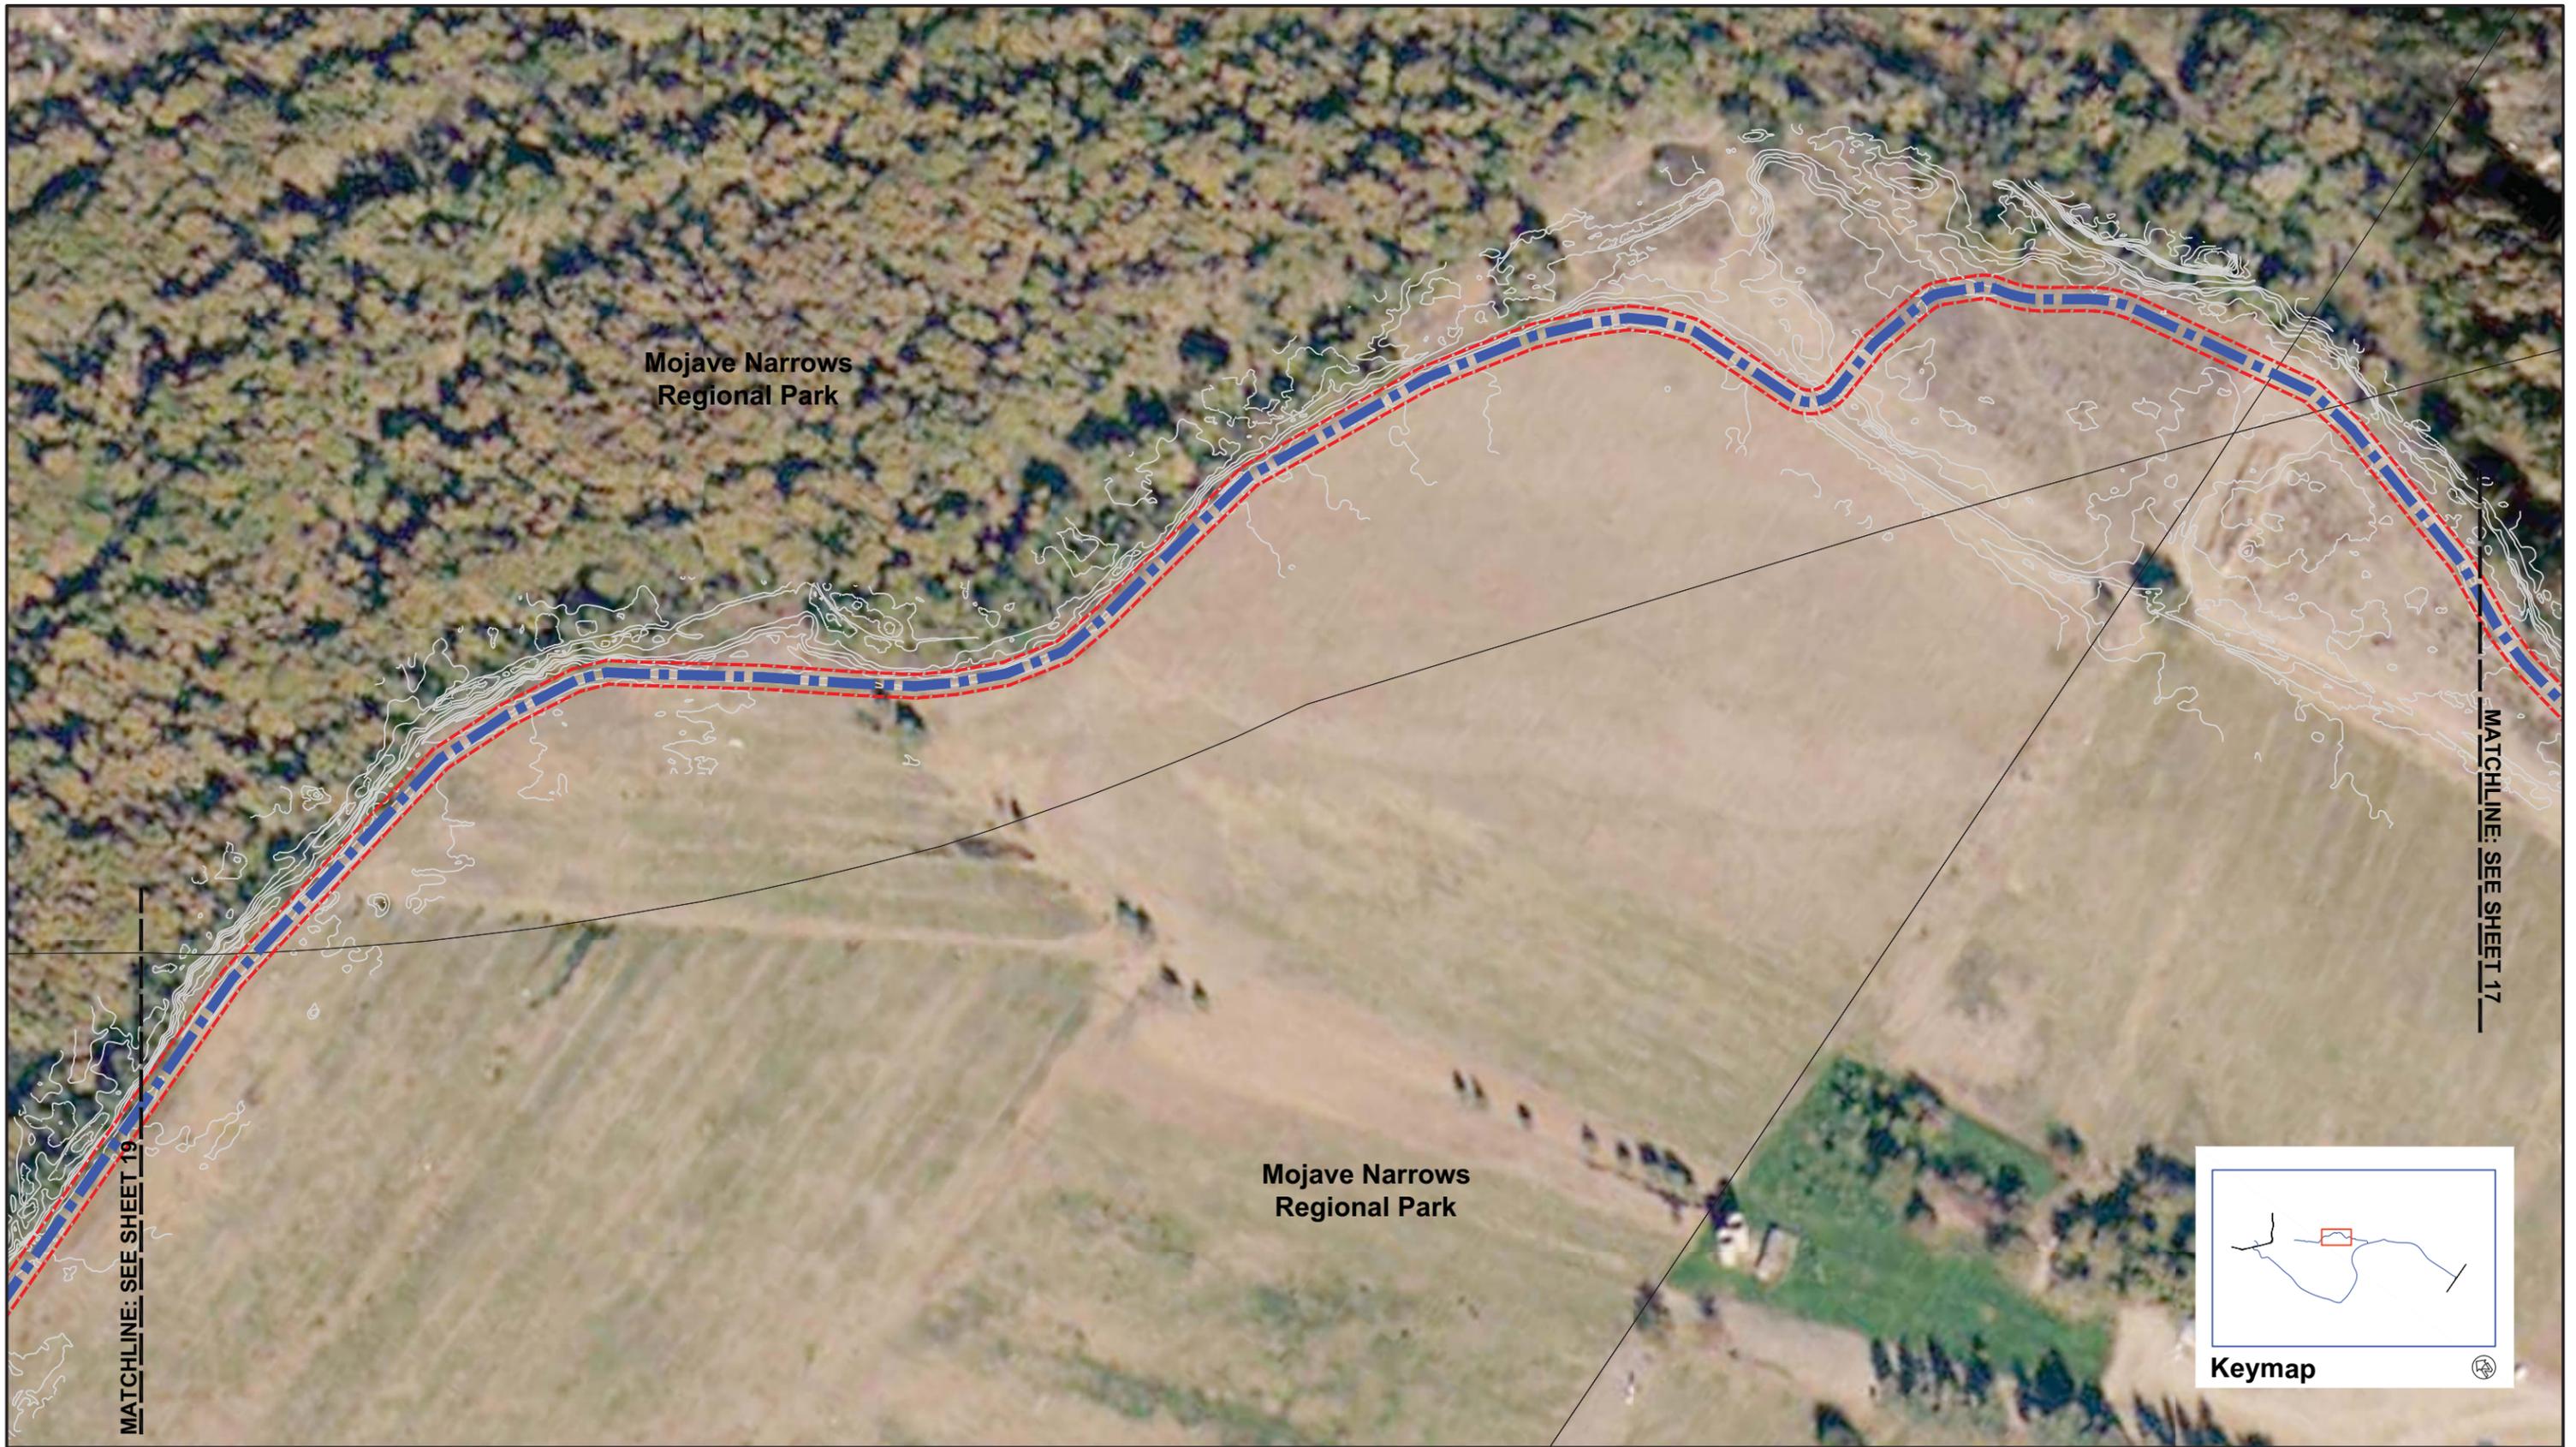

# MOJAVE RIVERWALK PROJECT


## Alignment 2B: Sheet 18

October 14, 2010

-  Class I - Bike Path
-  Class II - Bike Lane
-  Class III - Bike Route

-  Class I - Bike Path by Others
-  Class II - Bike Lane by Others
-  Crosswalk
-  Project Limits



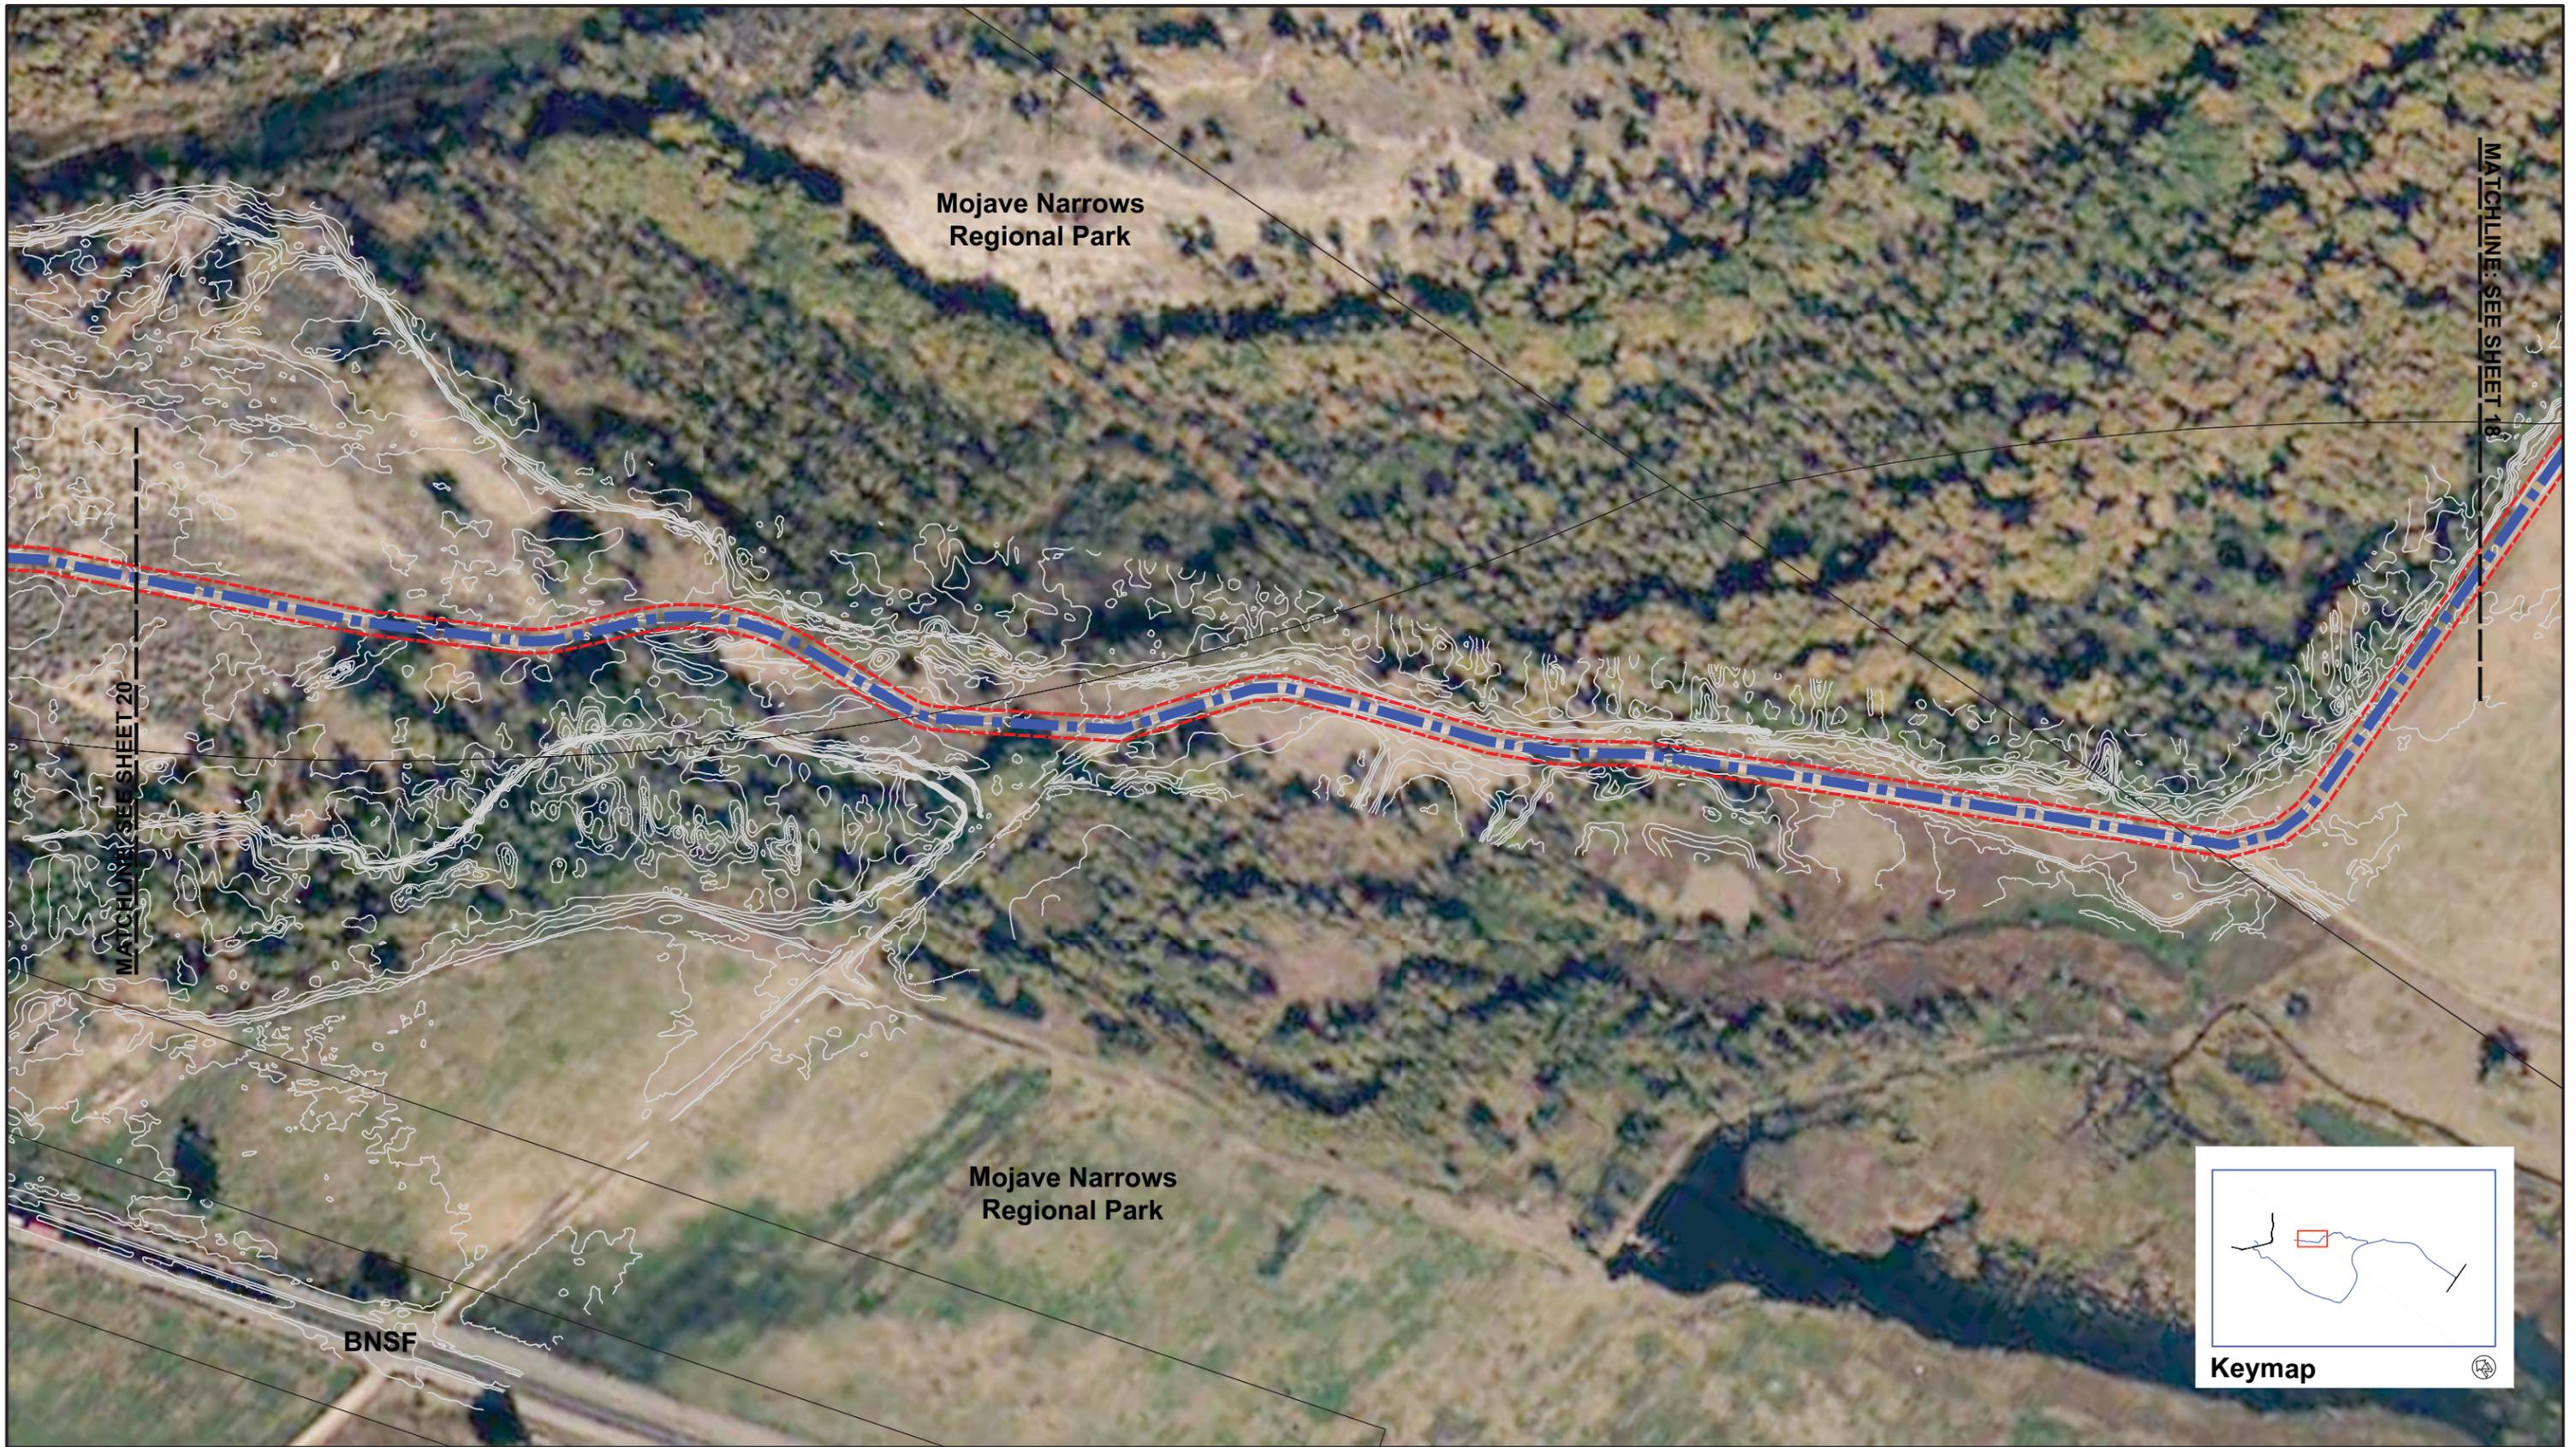


# MOJAVE RIVERWALK PROJECT

## Alignment 2B: Sheet 19

October 14, 2010

- |   |                        |   |                                |
|---|------------------------|---|--------------------------------|
|  | Class I - Bike Path    |  | Class I - Bike Path by Others  |
|  | Class II - Bike Lane   |  | Class II - Bike Lane by Others |
|  | Class III - Bike Route |  | Crosswalk                      |
|   |                        |  | Project Limits                 |

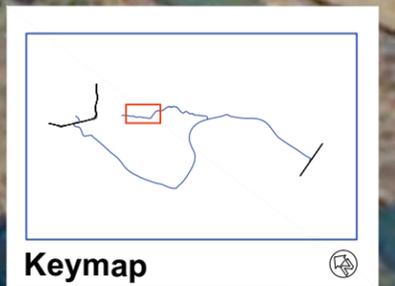



# MOJAVE RIVERWALK PROJECT

## Alignment 2B: Sheet 20

October 14, 2010

-  Class I - Bike Path
-  Class II - Bike Lane
-  Class III - Bike Route

-  Class I - Bike Path by Others
-  Class II - Bike Lane by Others
-  Crosswalk
-  Project Limits

