



FREE STANDING PATIO DETAIL SHEET 1

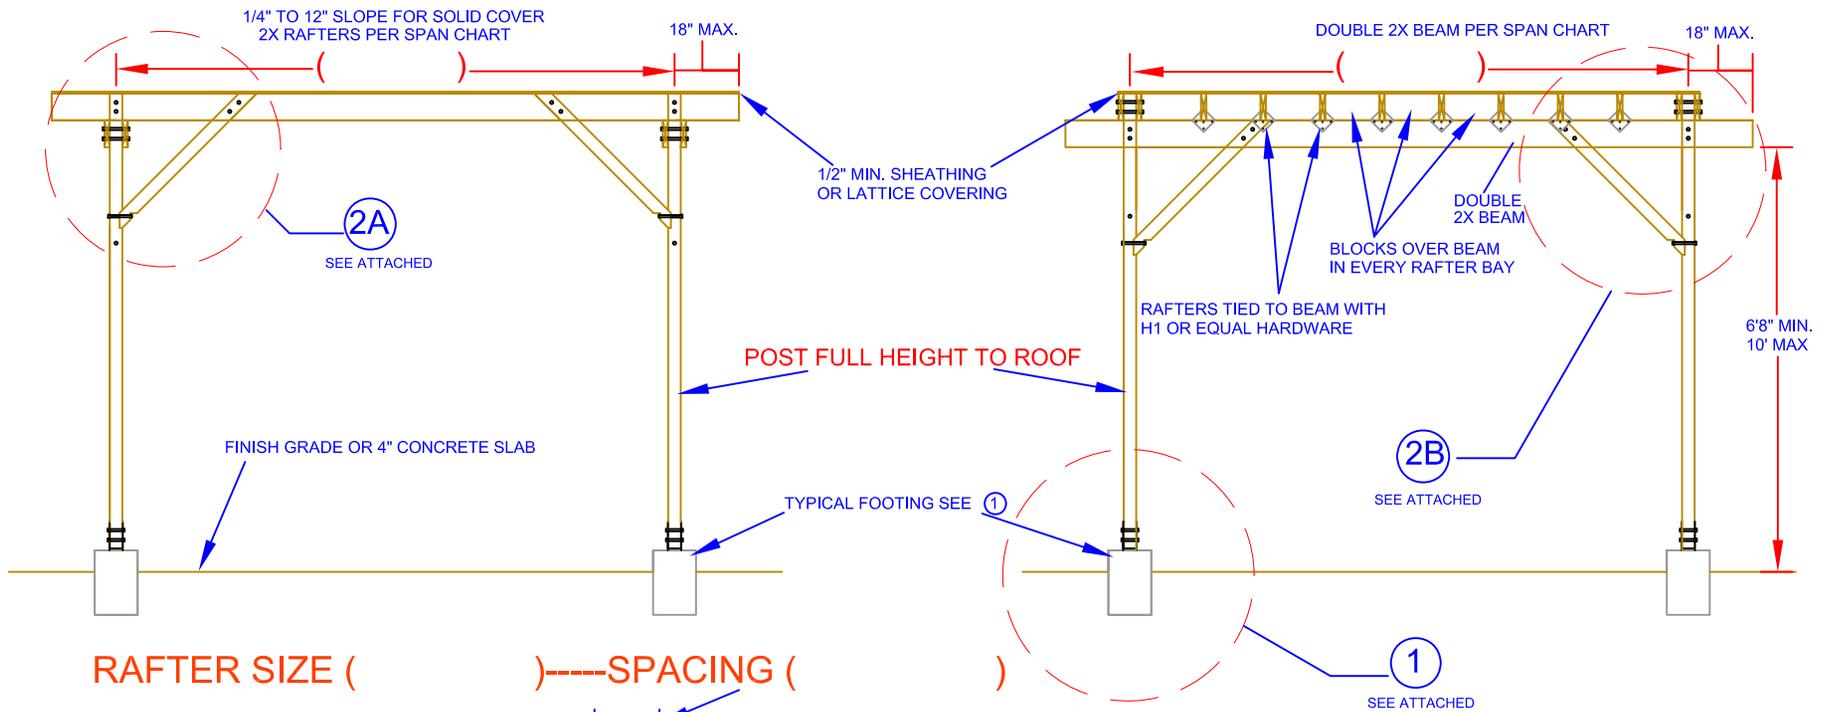

RAFTER SIZE () ----- SPACING ()

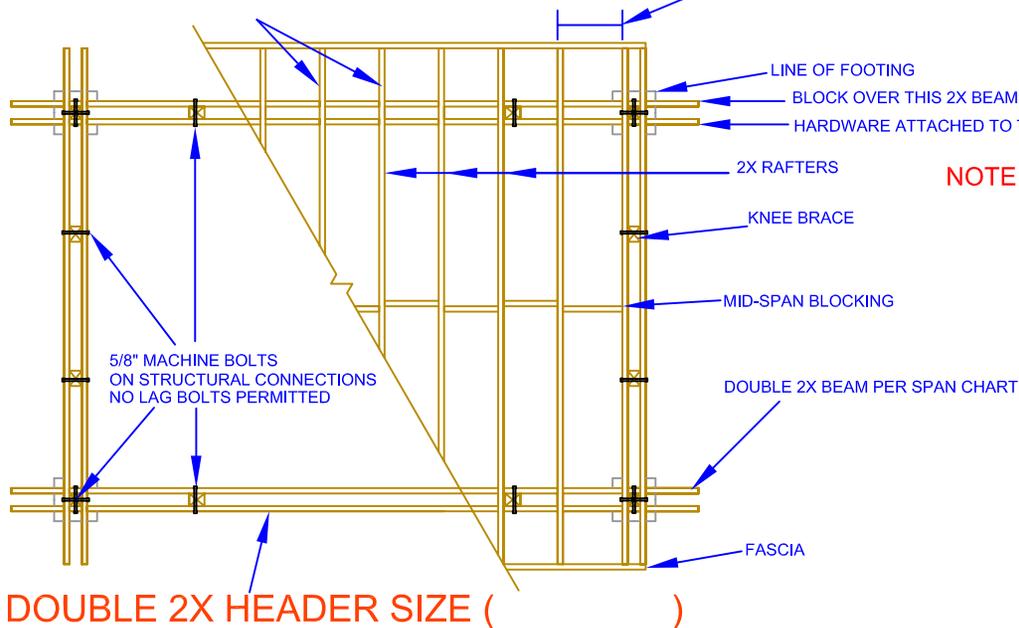

NOTE: IF INTERMEDIATE POSTS ARE REQUIRED, AND THE DOUBLE 2X HEADER REQUIRES A SPLICE, THE SPLICE IS TO BE MADE WITH A 45 DEGREE ANGLE CUT CENTERED ON THE POST. NO POST SHALL HAVE MORE THAN ONE SPLICE. SPLICES SHALL BE STAGGERED ON THE POSTS UNLESS NO OTHER METHOD EXISTS; IN WHICH CASE A DOUBLE SPLICE ON THE POST SHALL BE PERMITTED. (SEE DETAIL 3)






Development Department
Building Division
**FREE STANDING
PATIO DETAIL**

14343 Civic Drive
Victorville, CA 92393

(760) 955-5100
Fax (760) 245-0073

8/22/06

FREE STANDING PATIO DETAIL SHEET 2

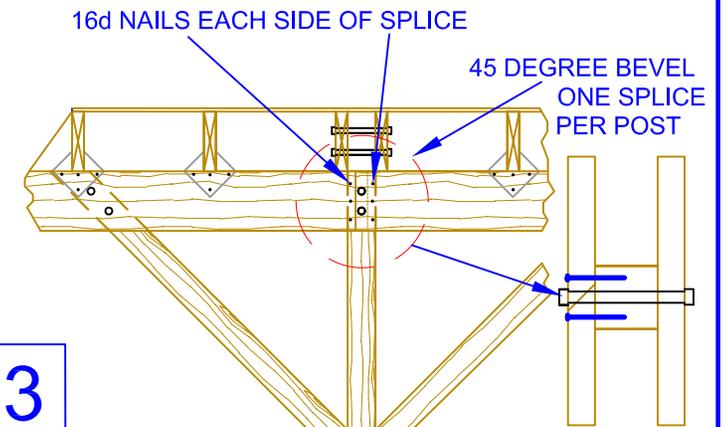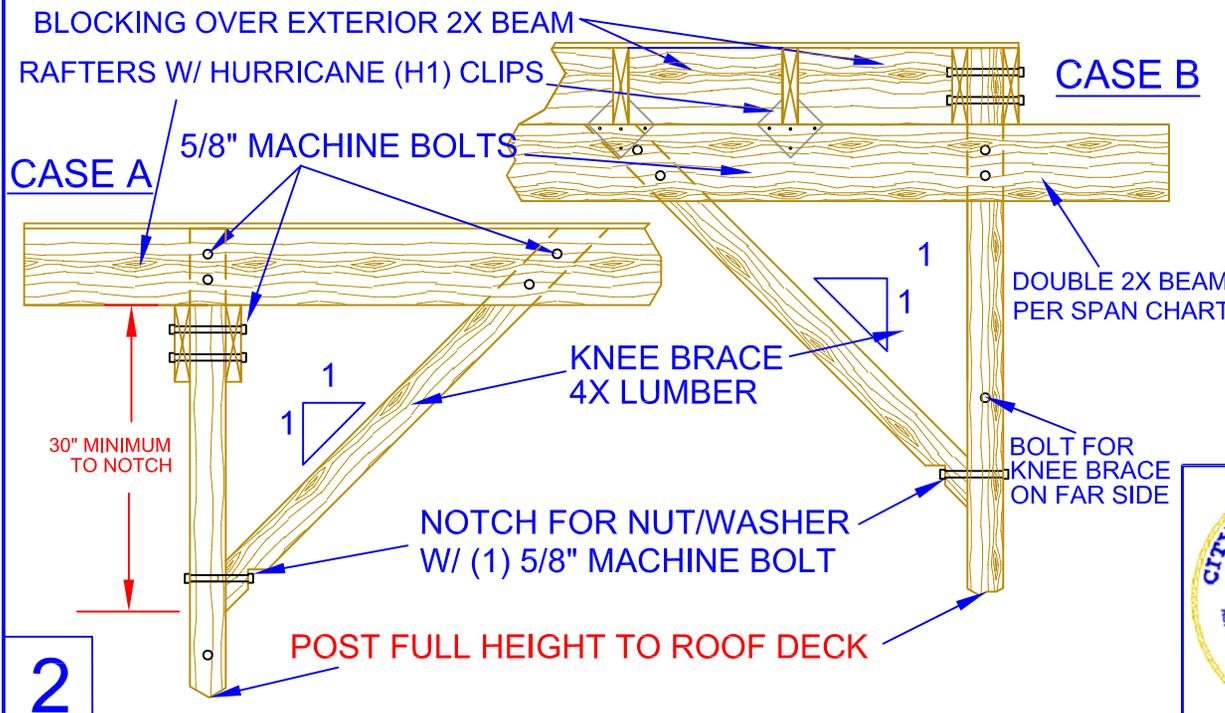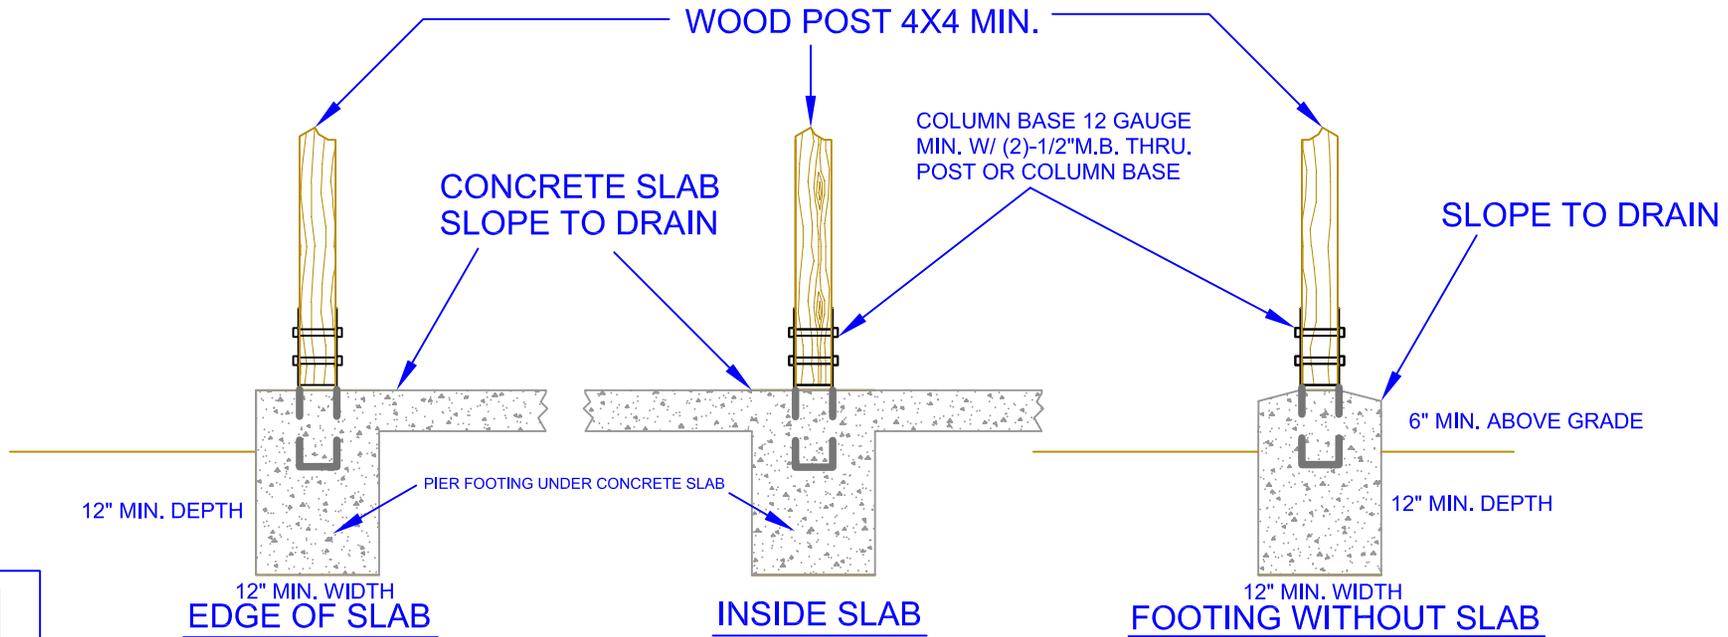

Development Department
Building Division

**FREE STANDING
PATIO DETAIL**

14343 Civic Drive
Victorville, CA 92393

(760) 955-5100
Fax (760) 245-0073

8/22/06