


PATIO COVER FRAMING DETAILS

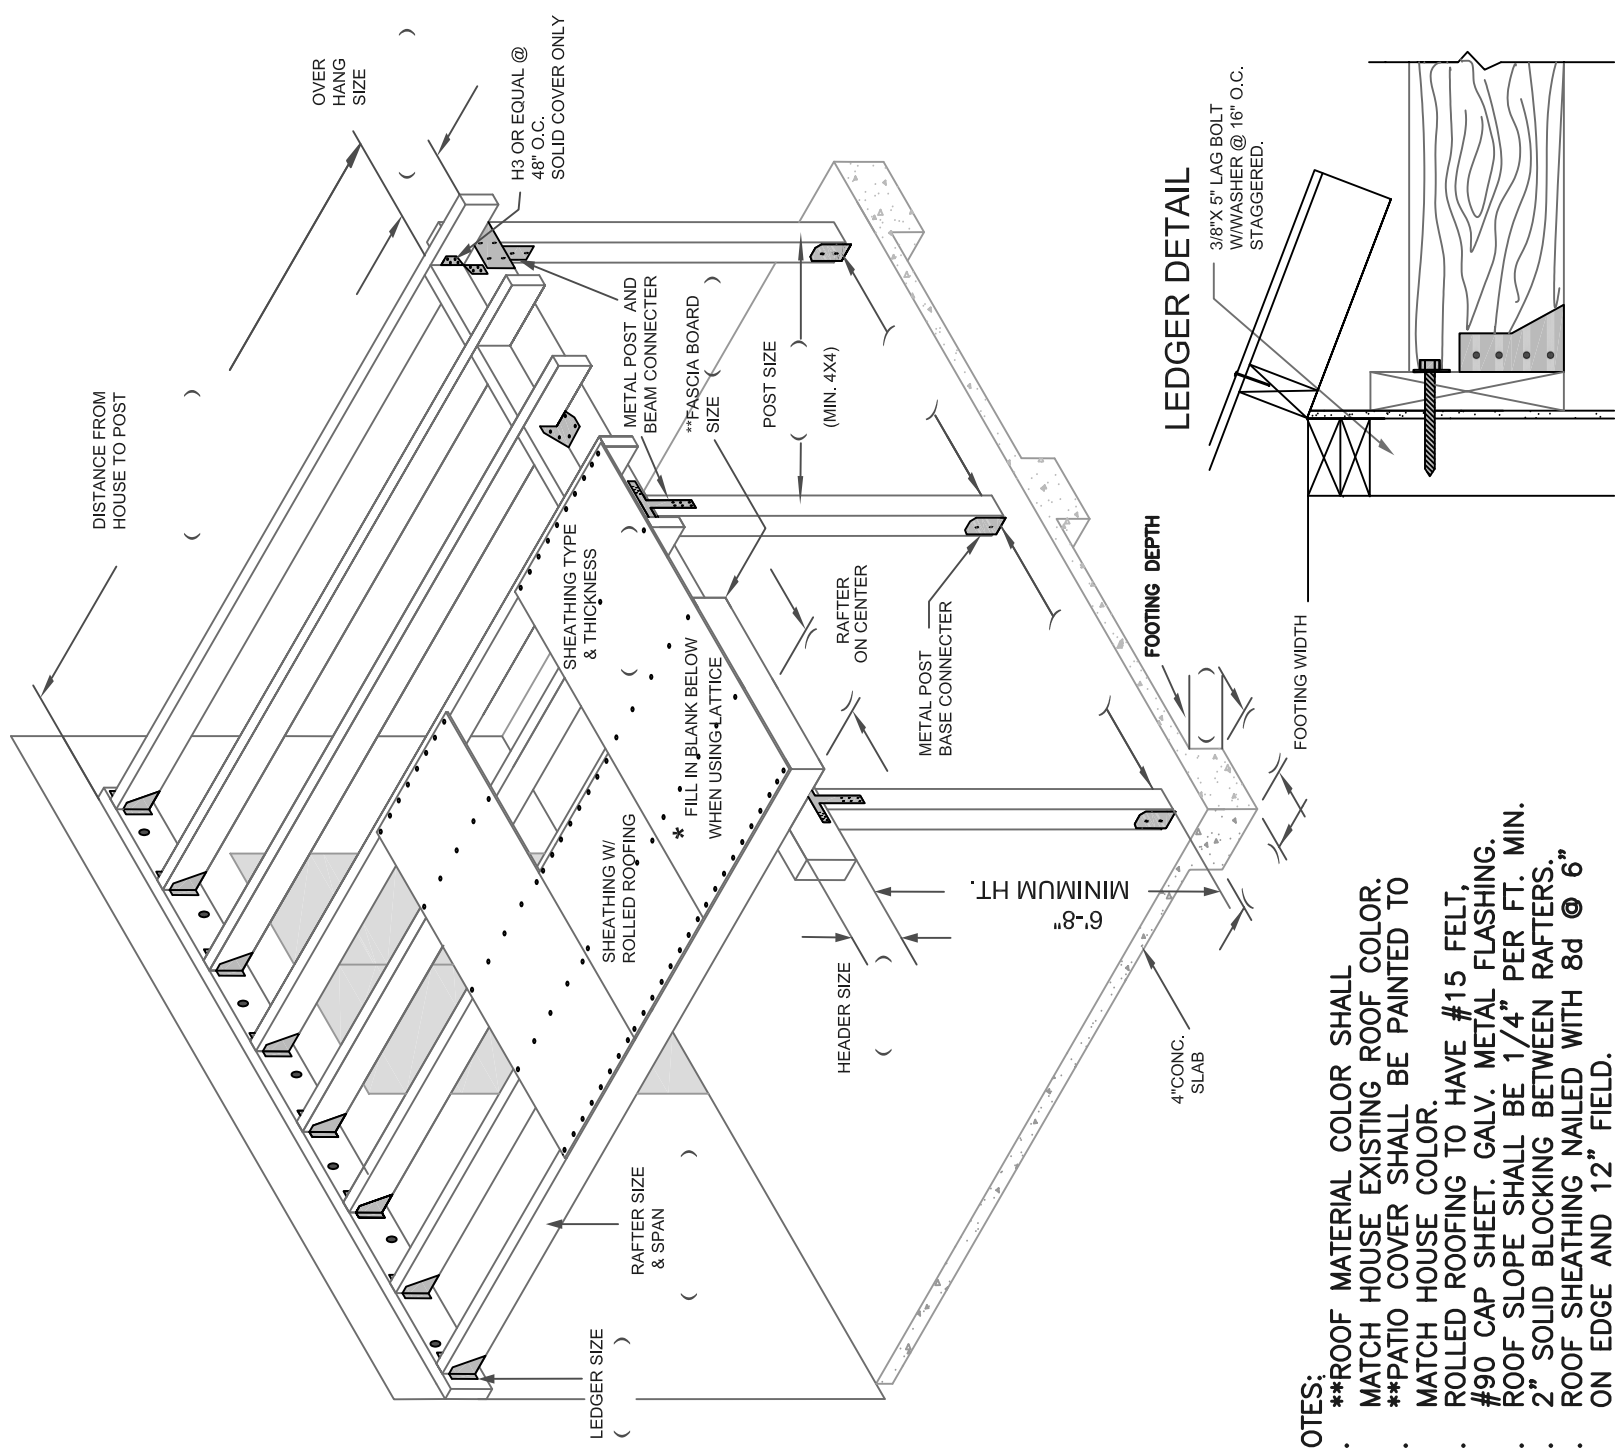

NOTES:

1. **ROOF MATERIAL COLOR SHALL MATCH HOUSE EXISTING ROOF COLOR.
2. **PATIO COVER SHALL BE PAINTED TO MATCH HOUSE COLOR.
3. ROLLED ROOFING TO HAVE #15 FELT, #90 CAP SHEET. GALV. METAL FLASHING. ROOF SLOPE SHALL BE 1/4" PER FT. MIN.
4. 2" SOLID BLOCKING BETWEEN RAFTERS.
5. ROOF SHEATHING NAILED WITH 8d @ 6" ON EDGE AND 12" FIELD.

* LATTICE, TYPE AND SIZE _____ NAILED WITH 6 OR 8d.



Development Department
Building Division

LATTICE & SOLID
PATIO COVERS

14343 Civic Drive
Victorville, CA 92393

(760) 955-5100
Fax (760) 269-0072

06/22/2020